




FRONT ELEVATION 14' 1" x 10'

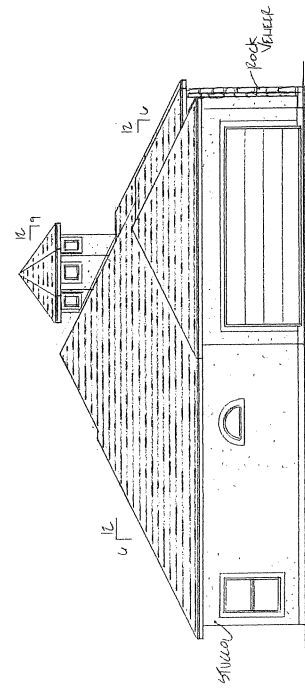


LEFT ELEVATION 11' 6" x 10'

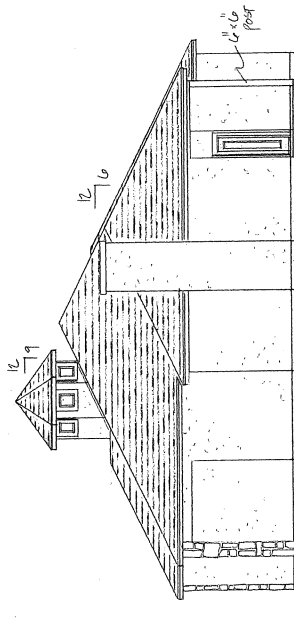

RIGHT ELEVATION 11' 6" x 10'

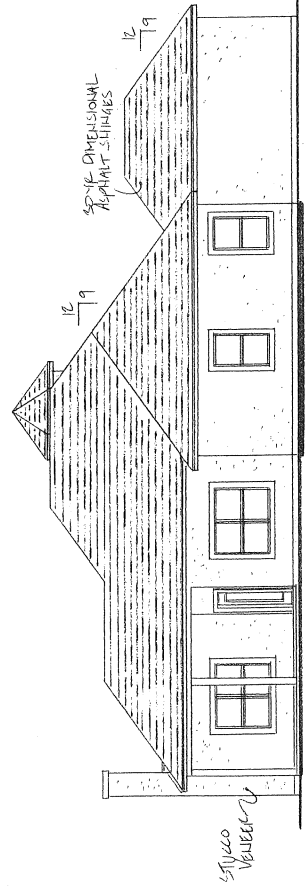

BACK ELEVATION 11' 6" x 10'

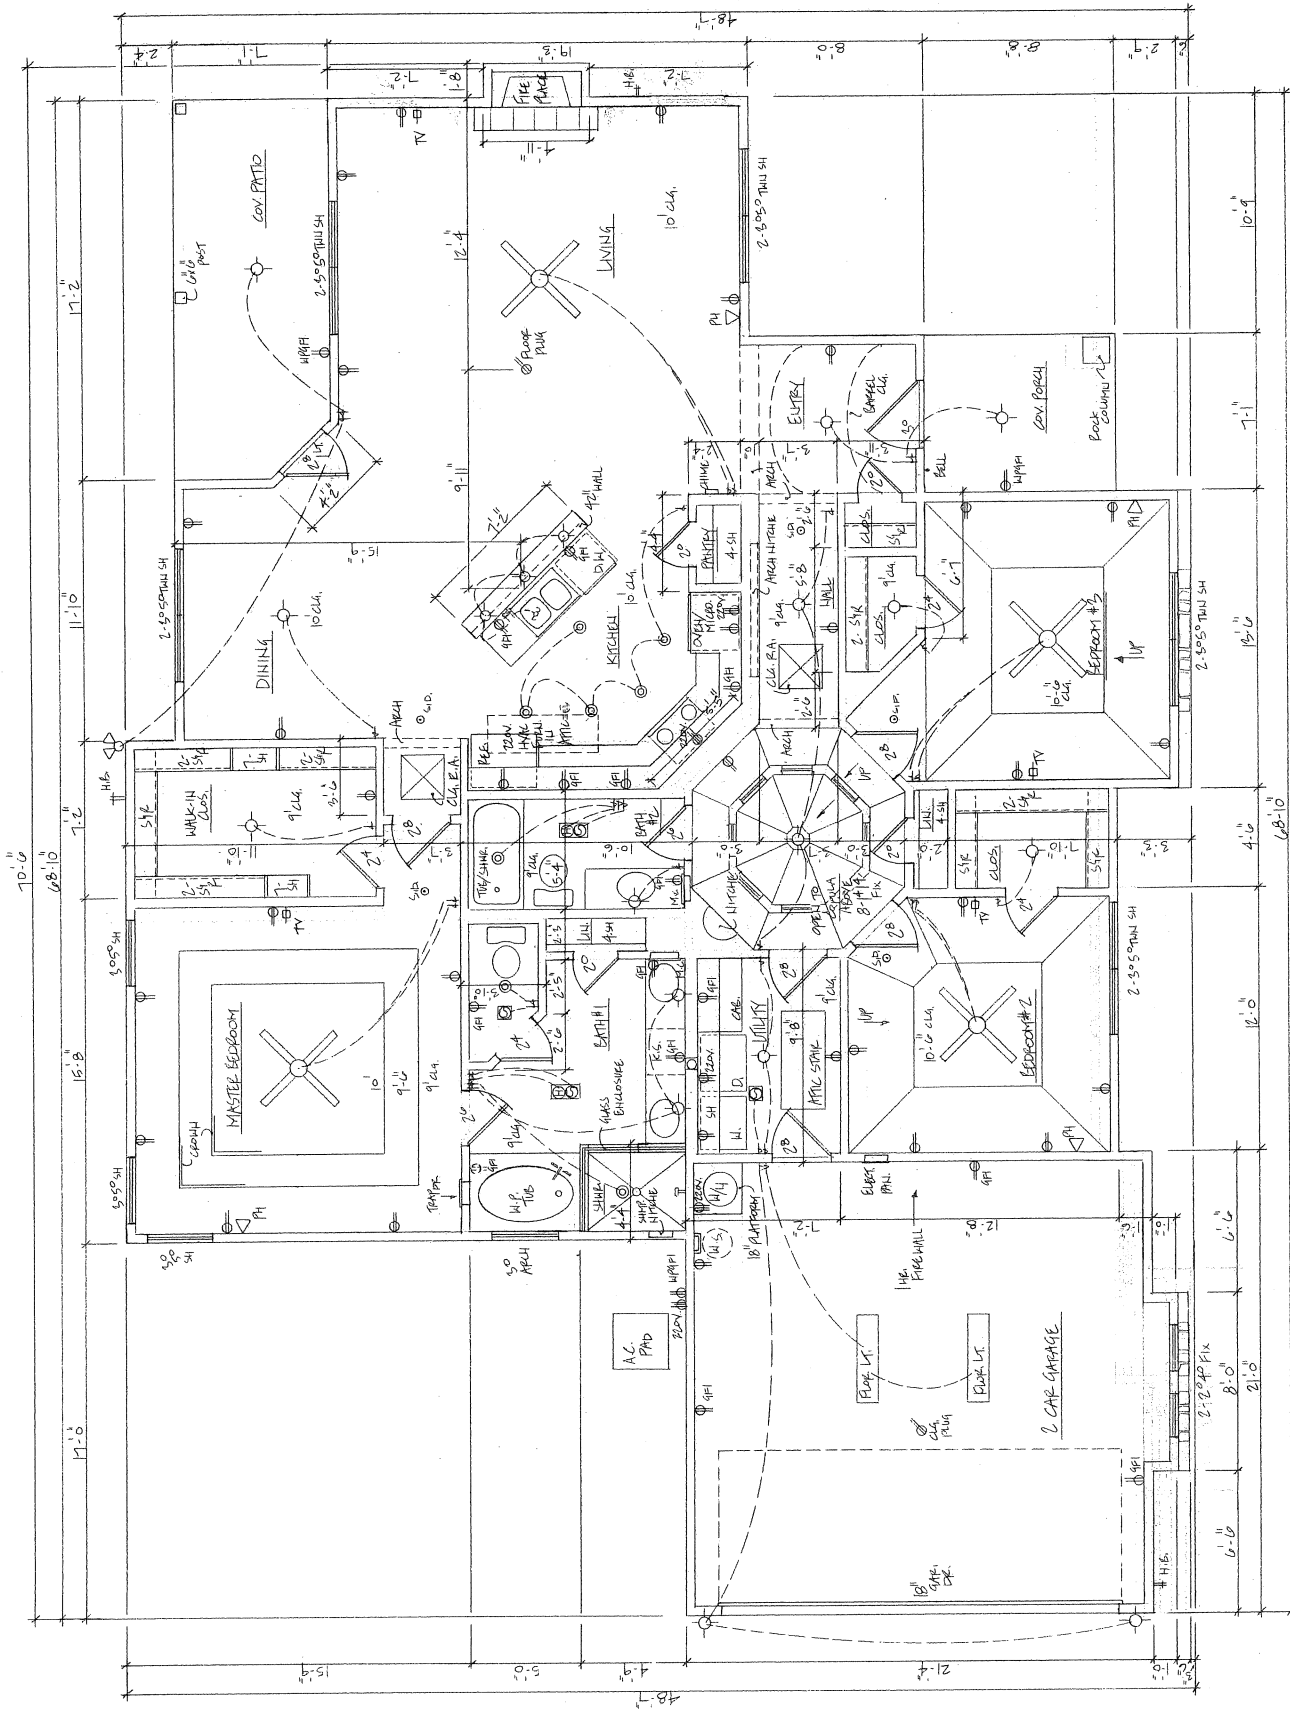

FLOOR PLAN 1/4" = 1'-0"
1882 UN. A